
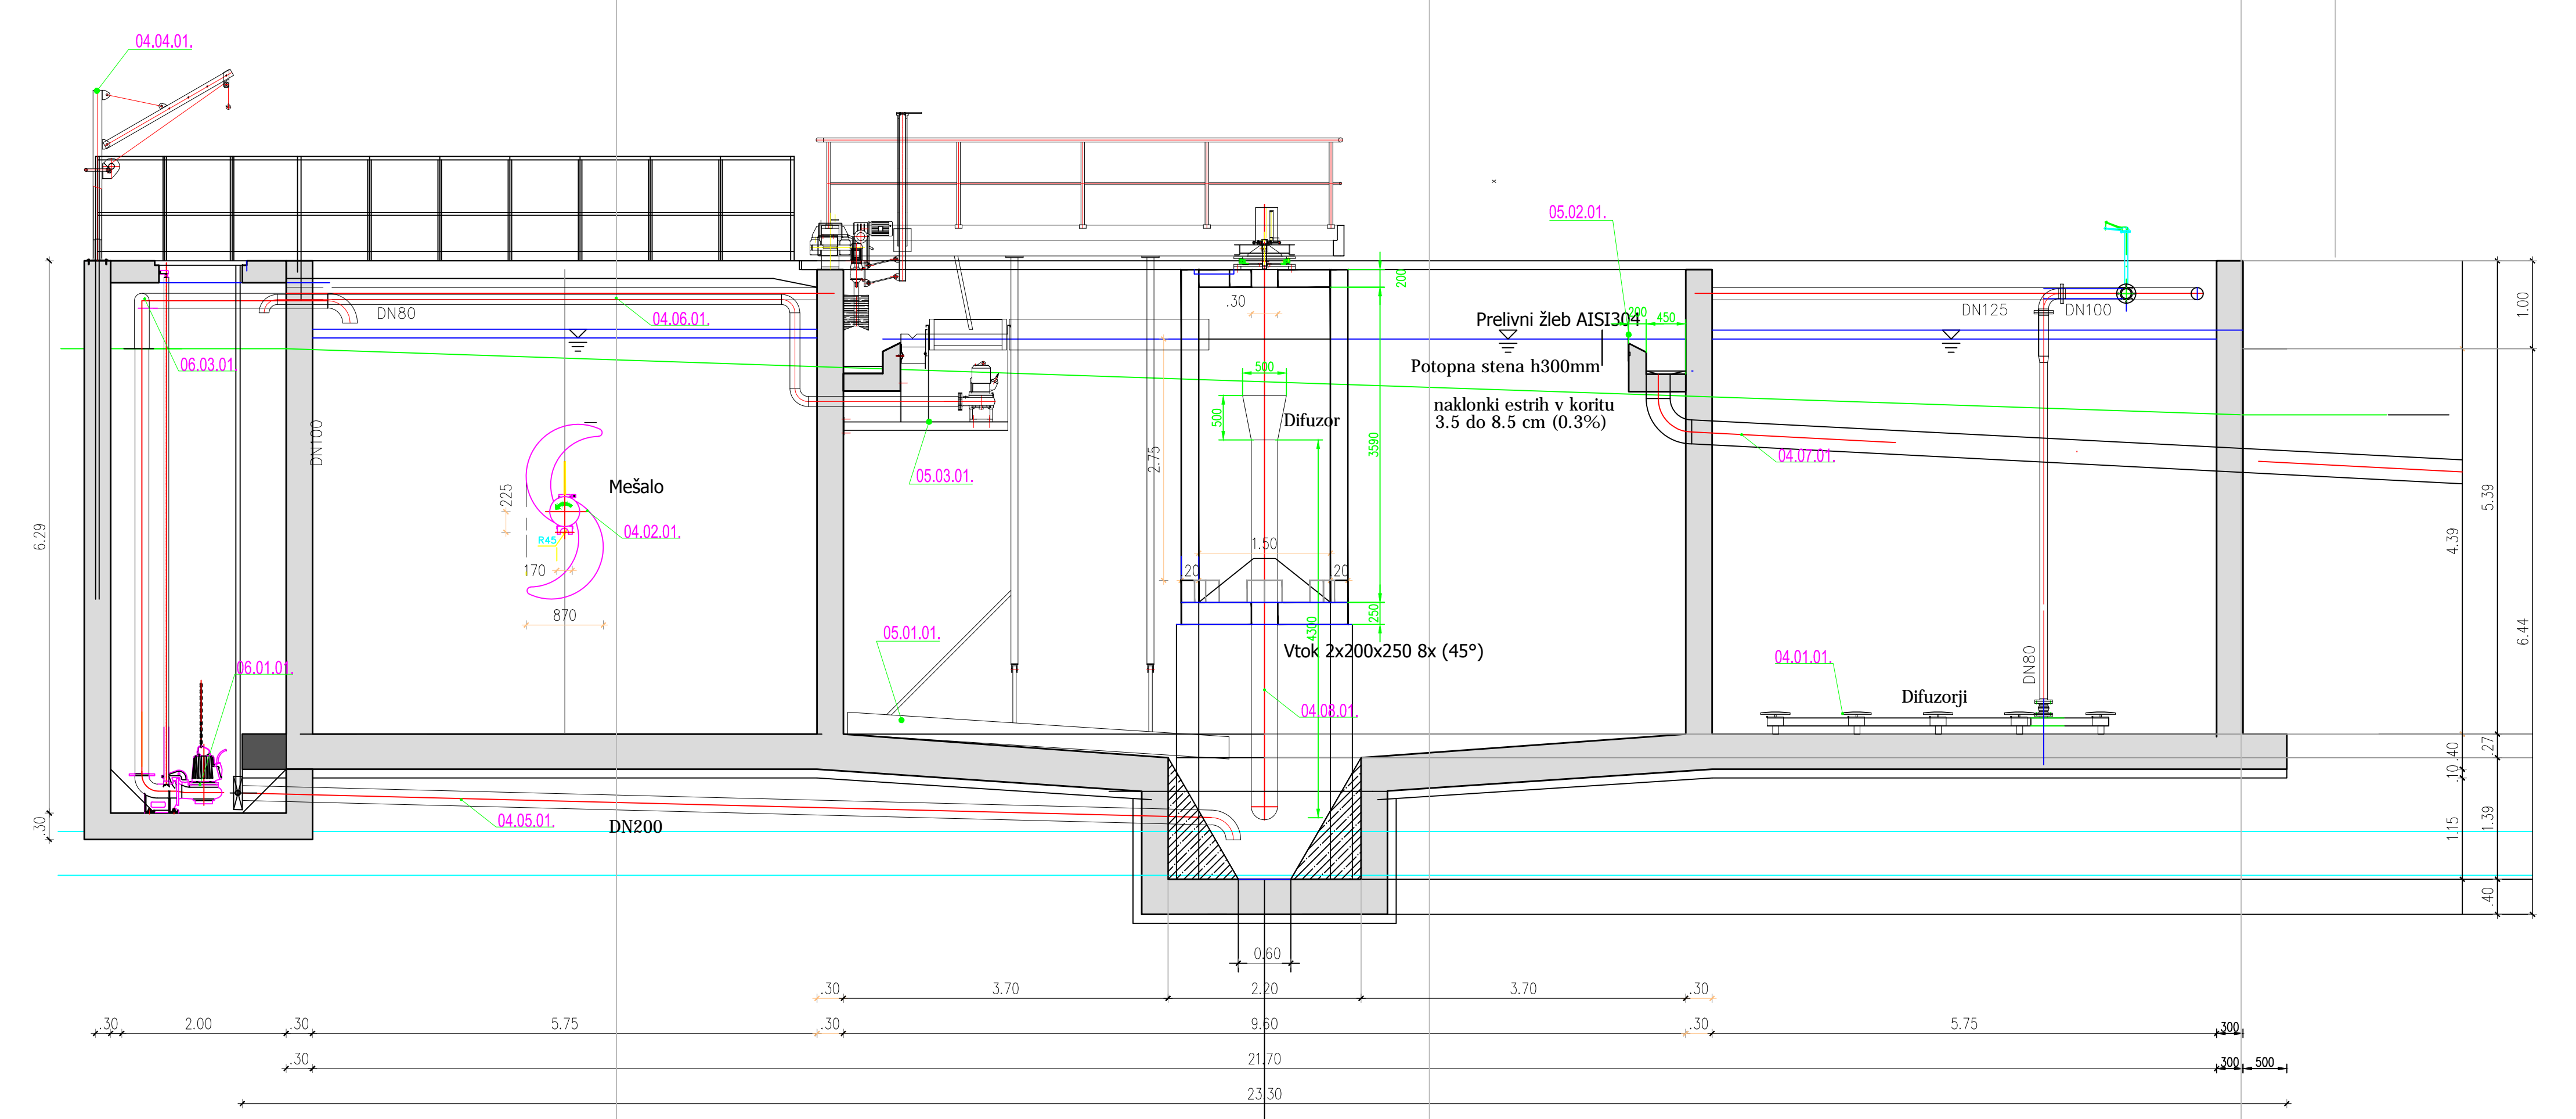
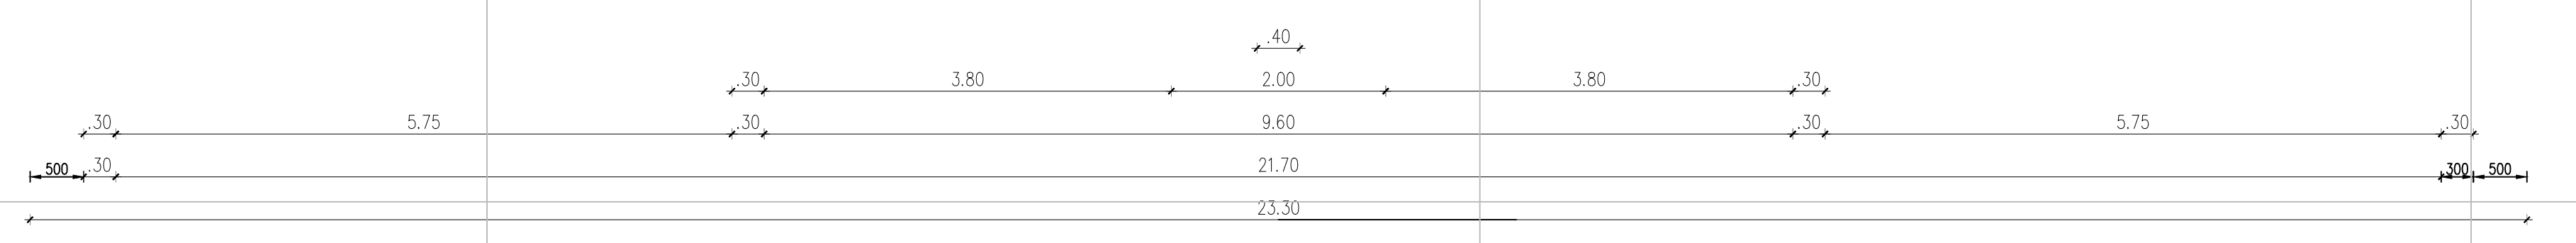
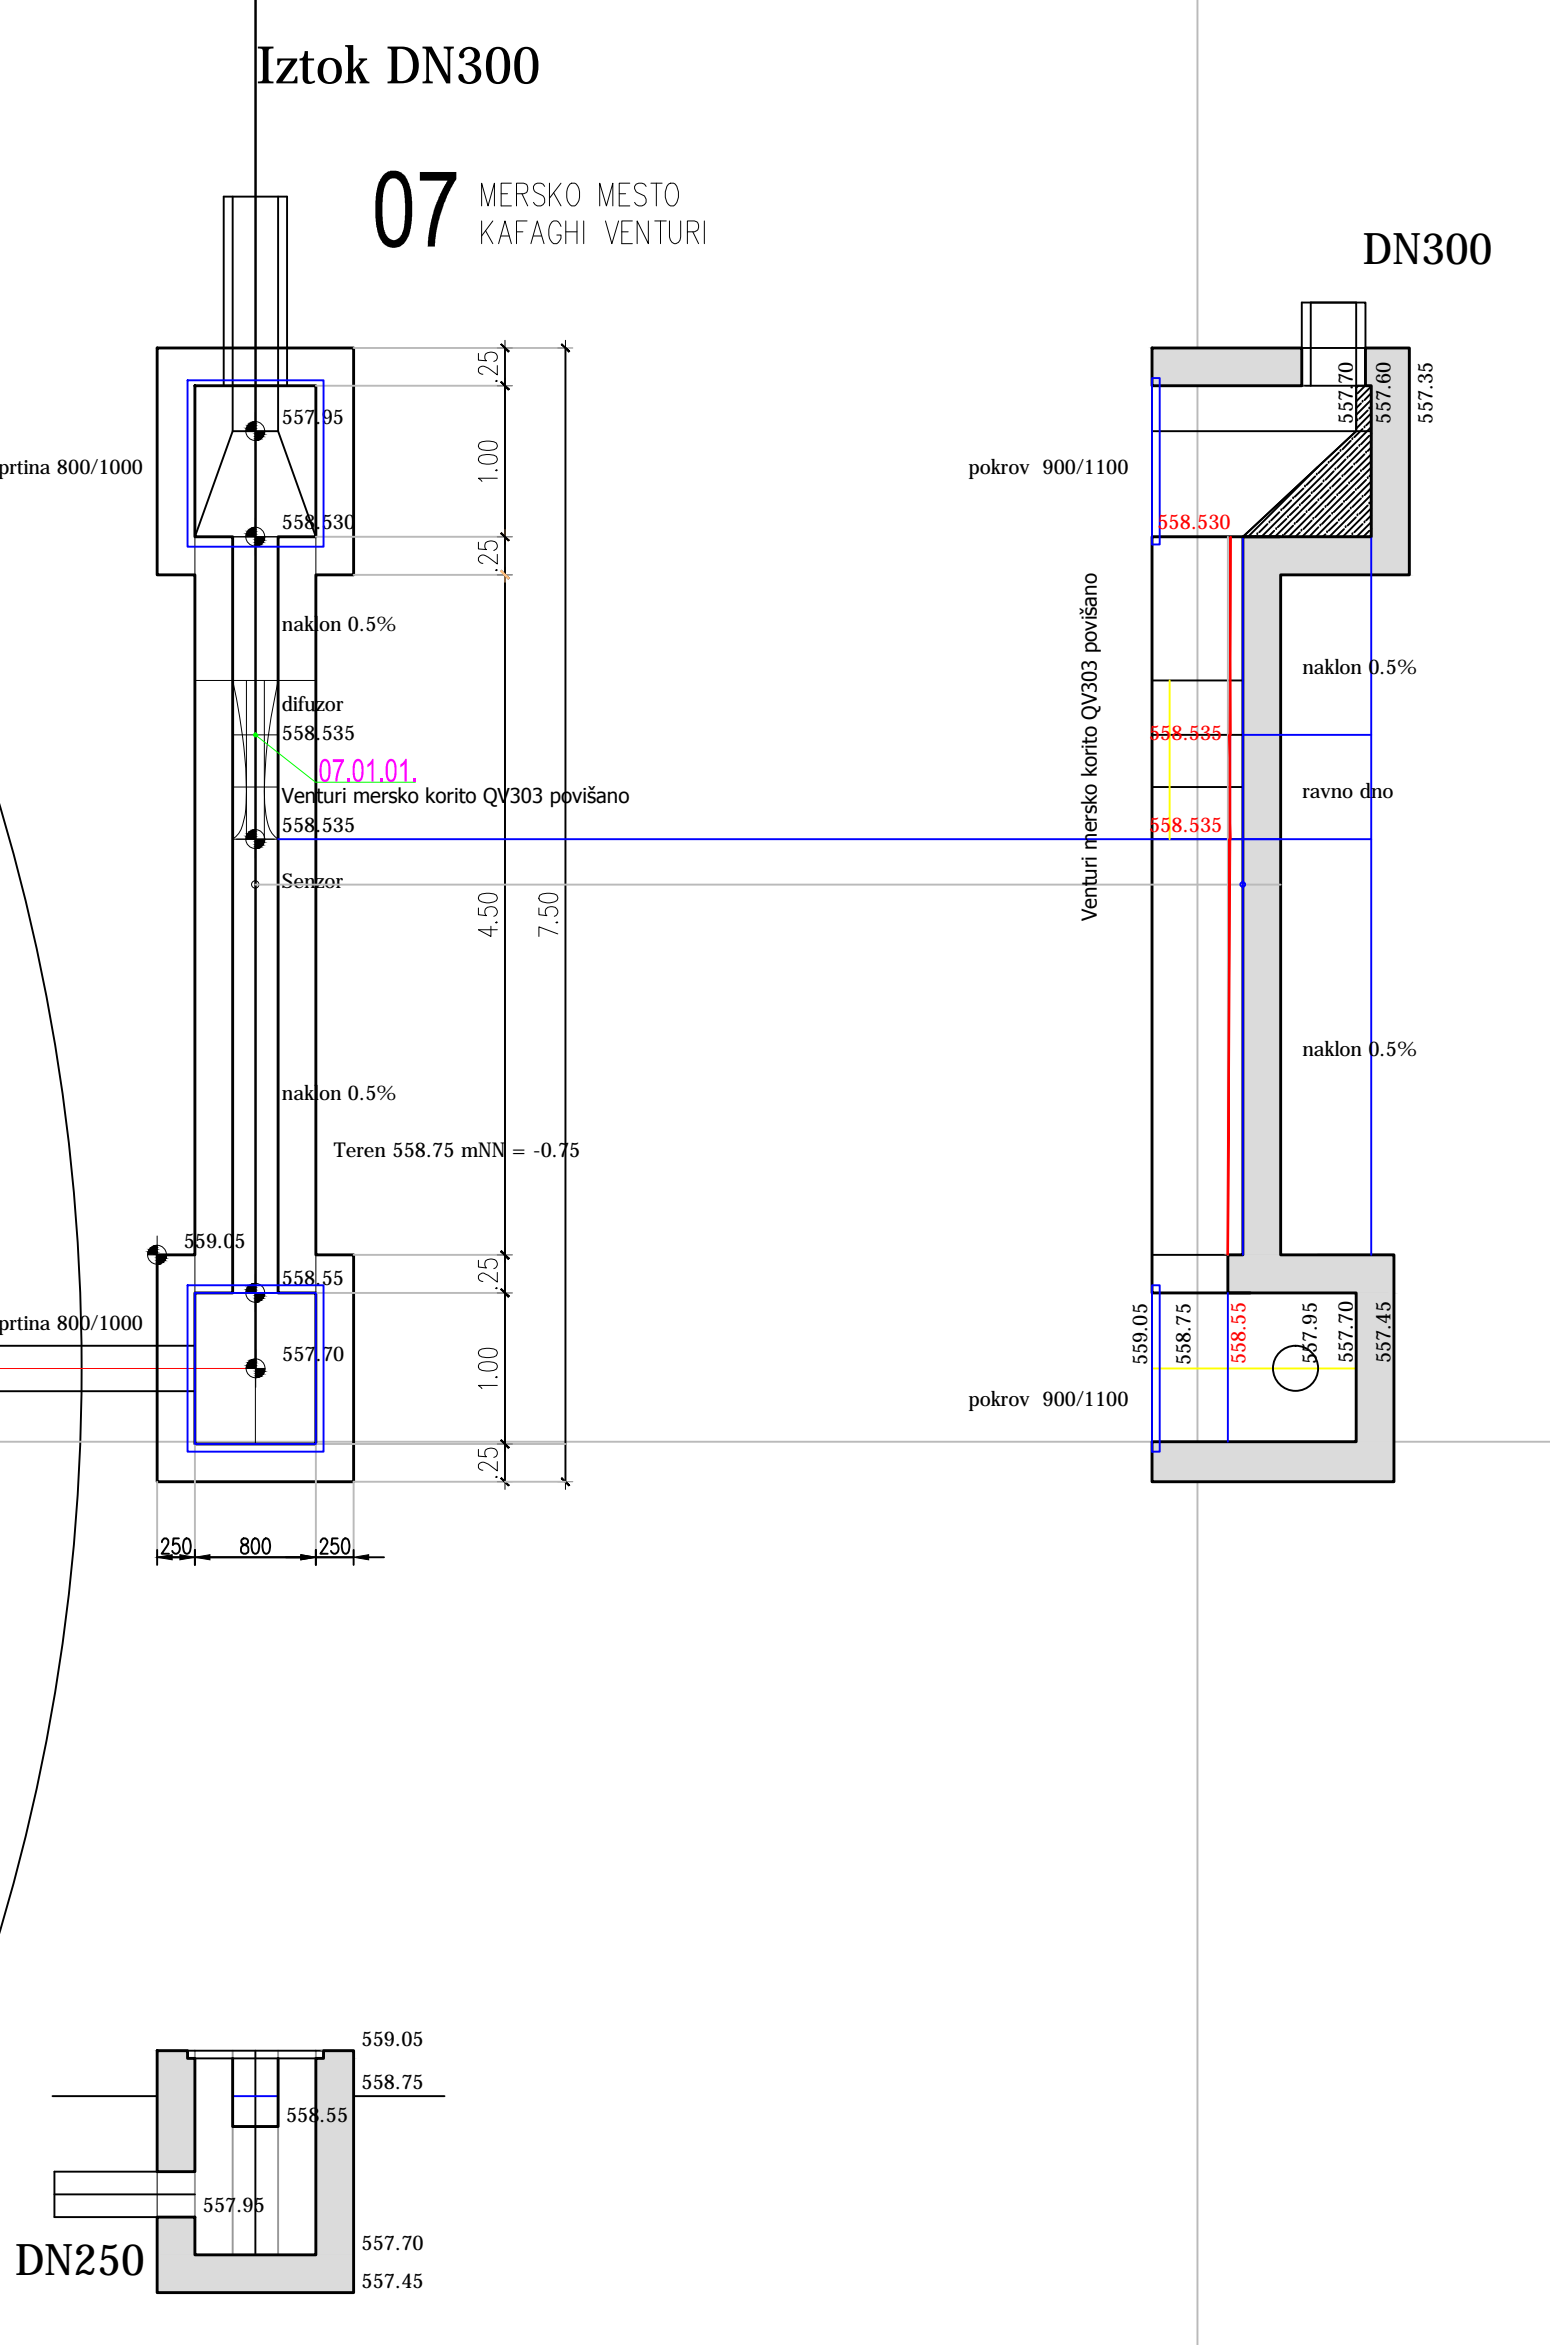


08 ZROŠČEVALEC IN ZALOŽOVNIK B.ATA

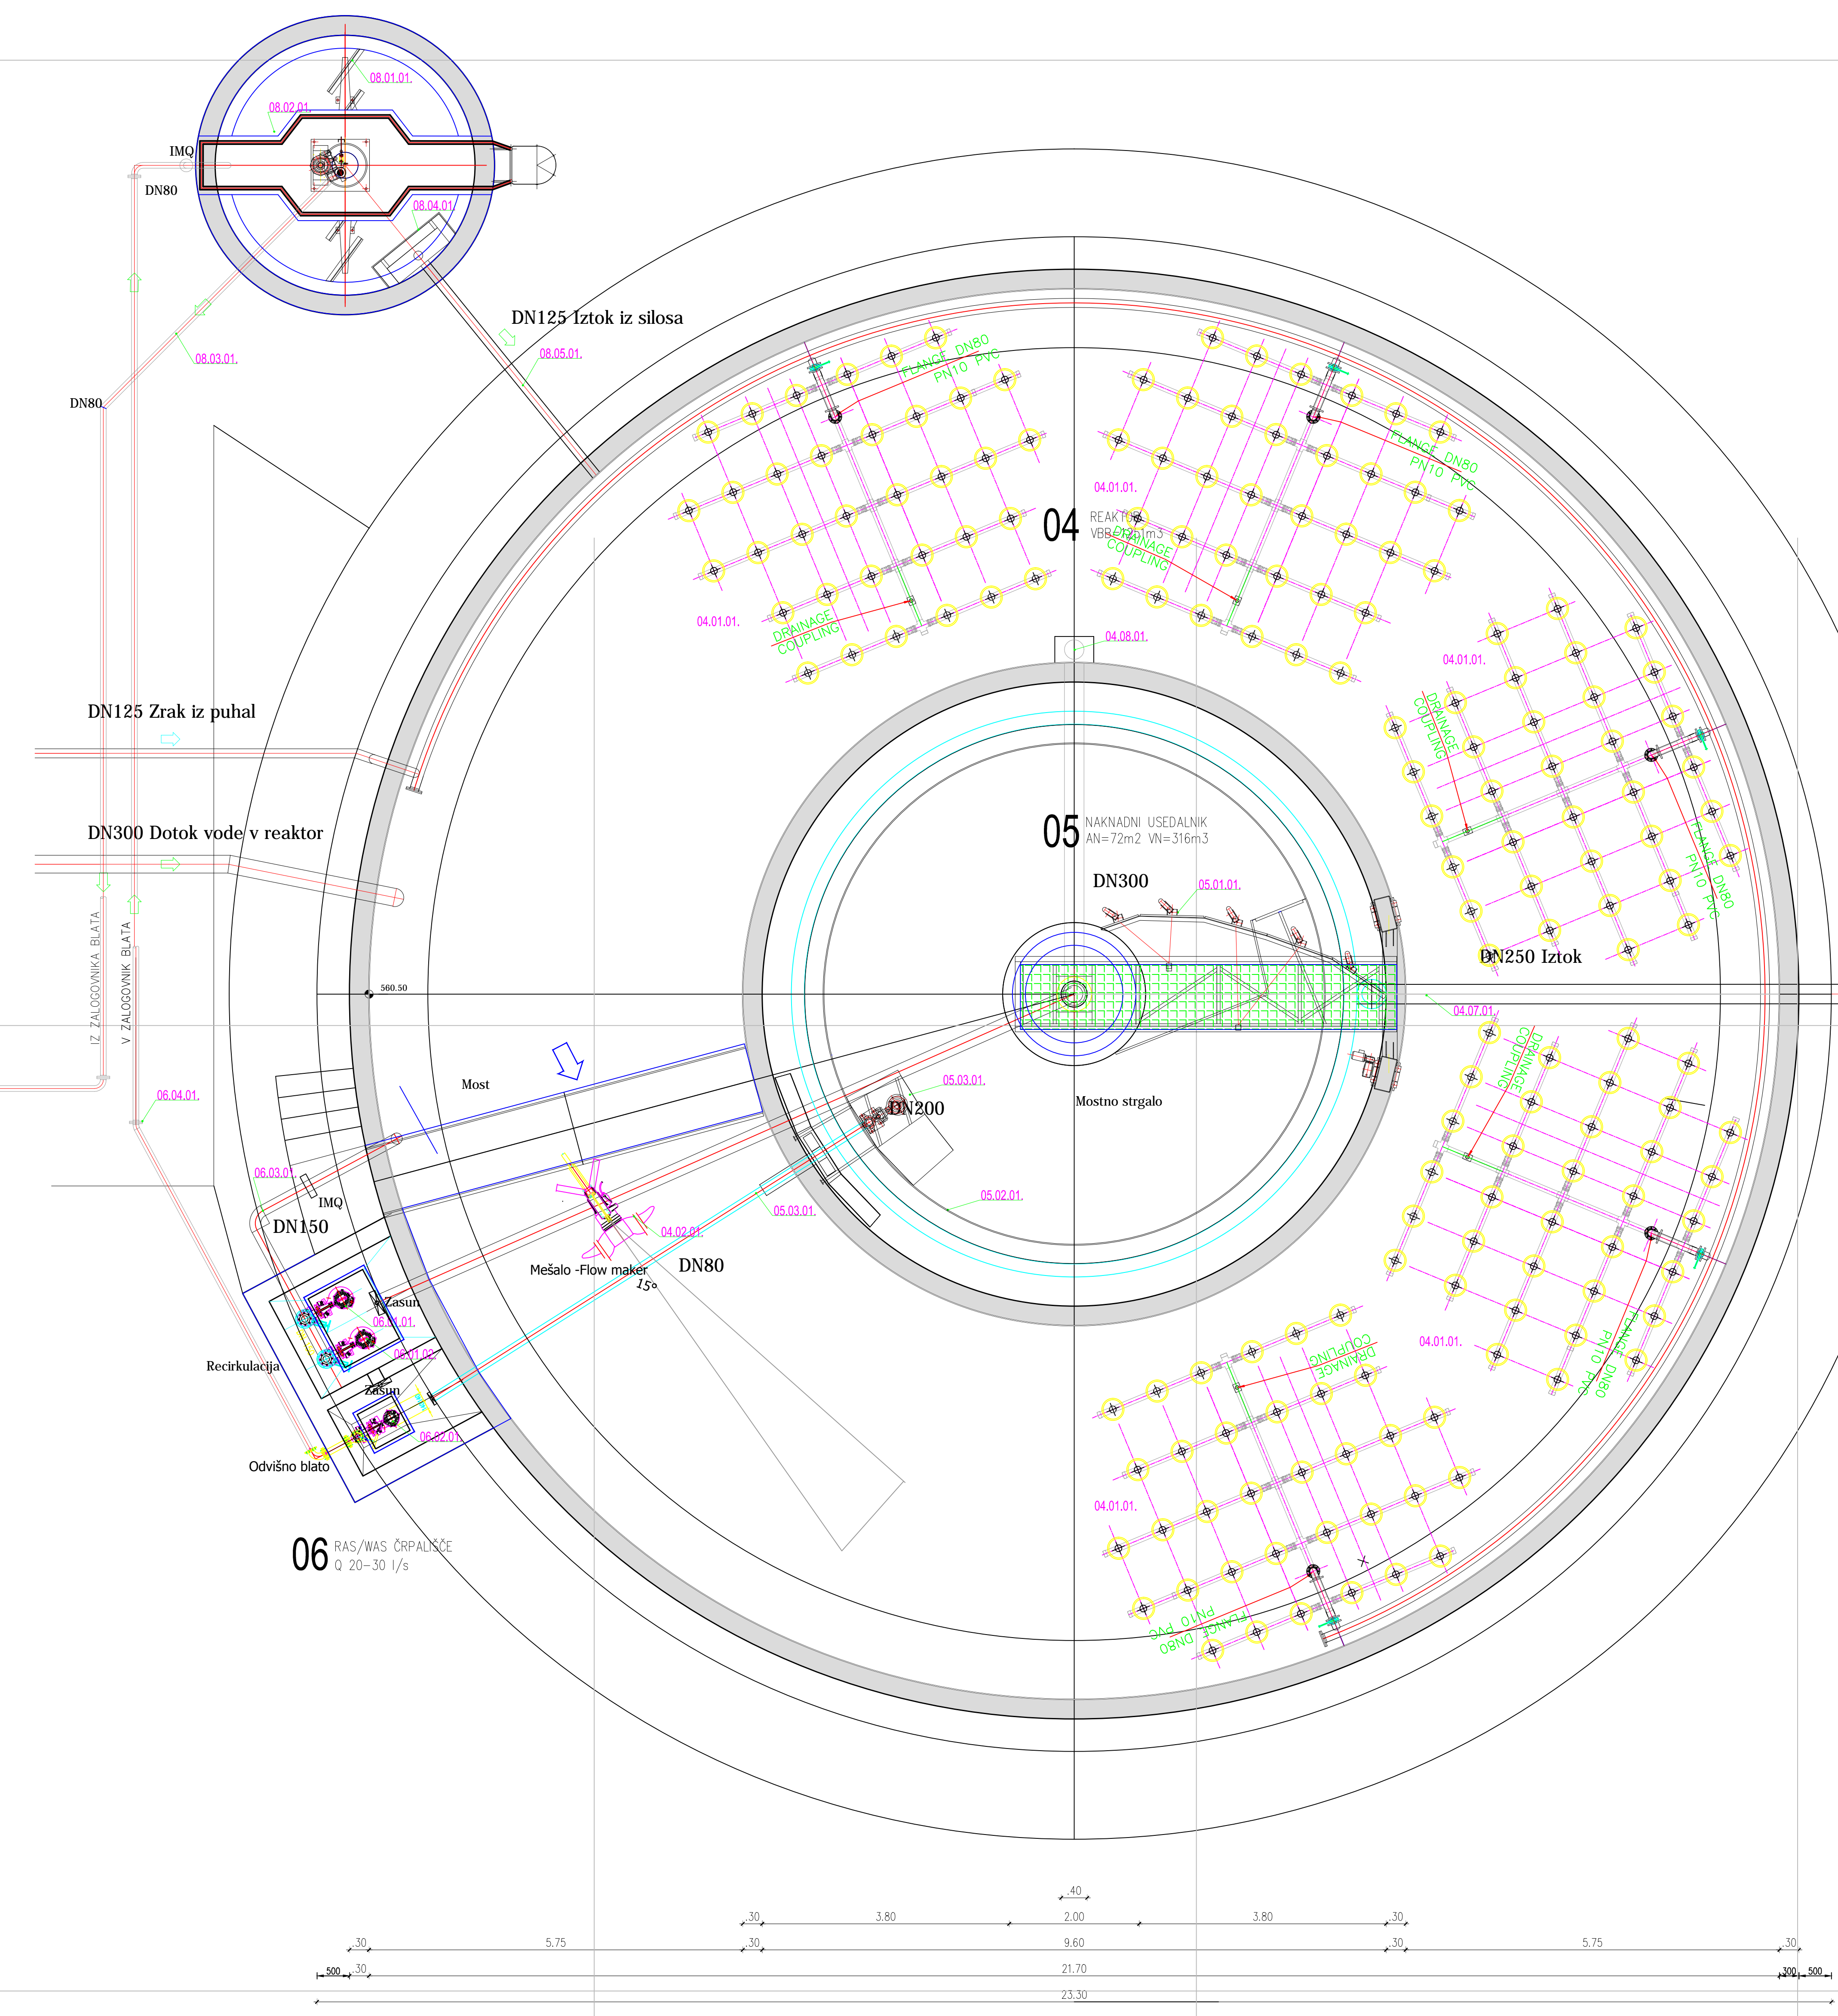

1			
2			
AquaData - Projekta Consulting
 IZS 2032
KANALSKI SISTEM - WWTP

Projekta št.: 15012
 Mera: PZI
 Mersko mesto: 1 : 50
 Mera št.: 3.6.3.

ČISTILNA NAPRAVA ČRNA
 PZI Gradbeni projekt

Kombi bazen Tloris
 Prerez A-A

Investitor: Občina Črna na Koroškem, Čistilnica 141, 2393 Črna na Koroškem
 Projektirano: Ljubljana, Maj - 2018