


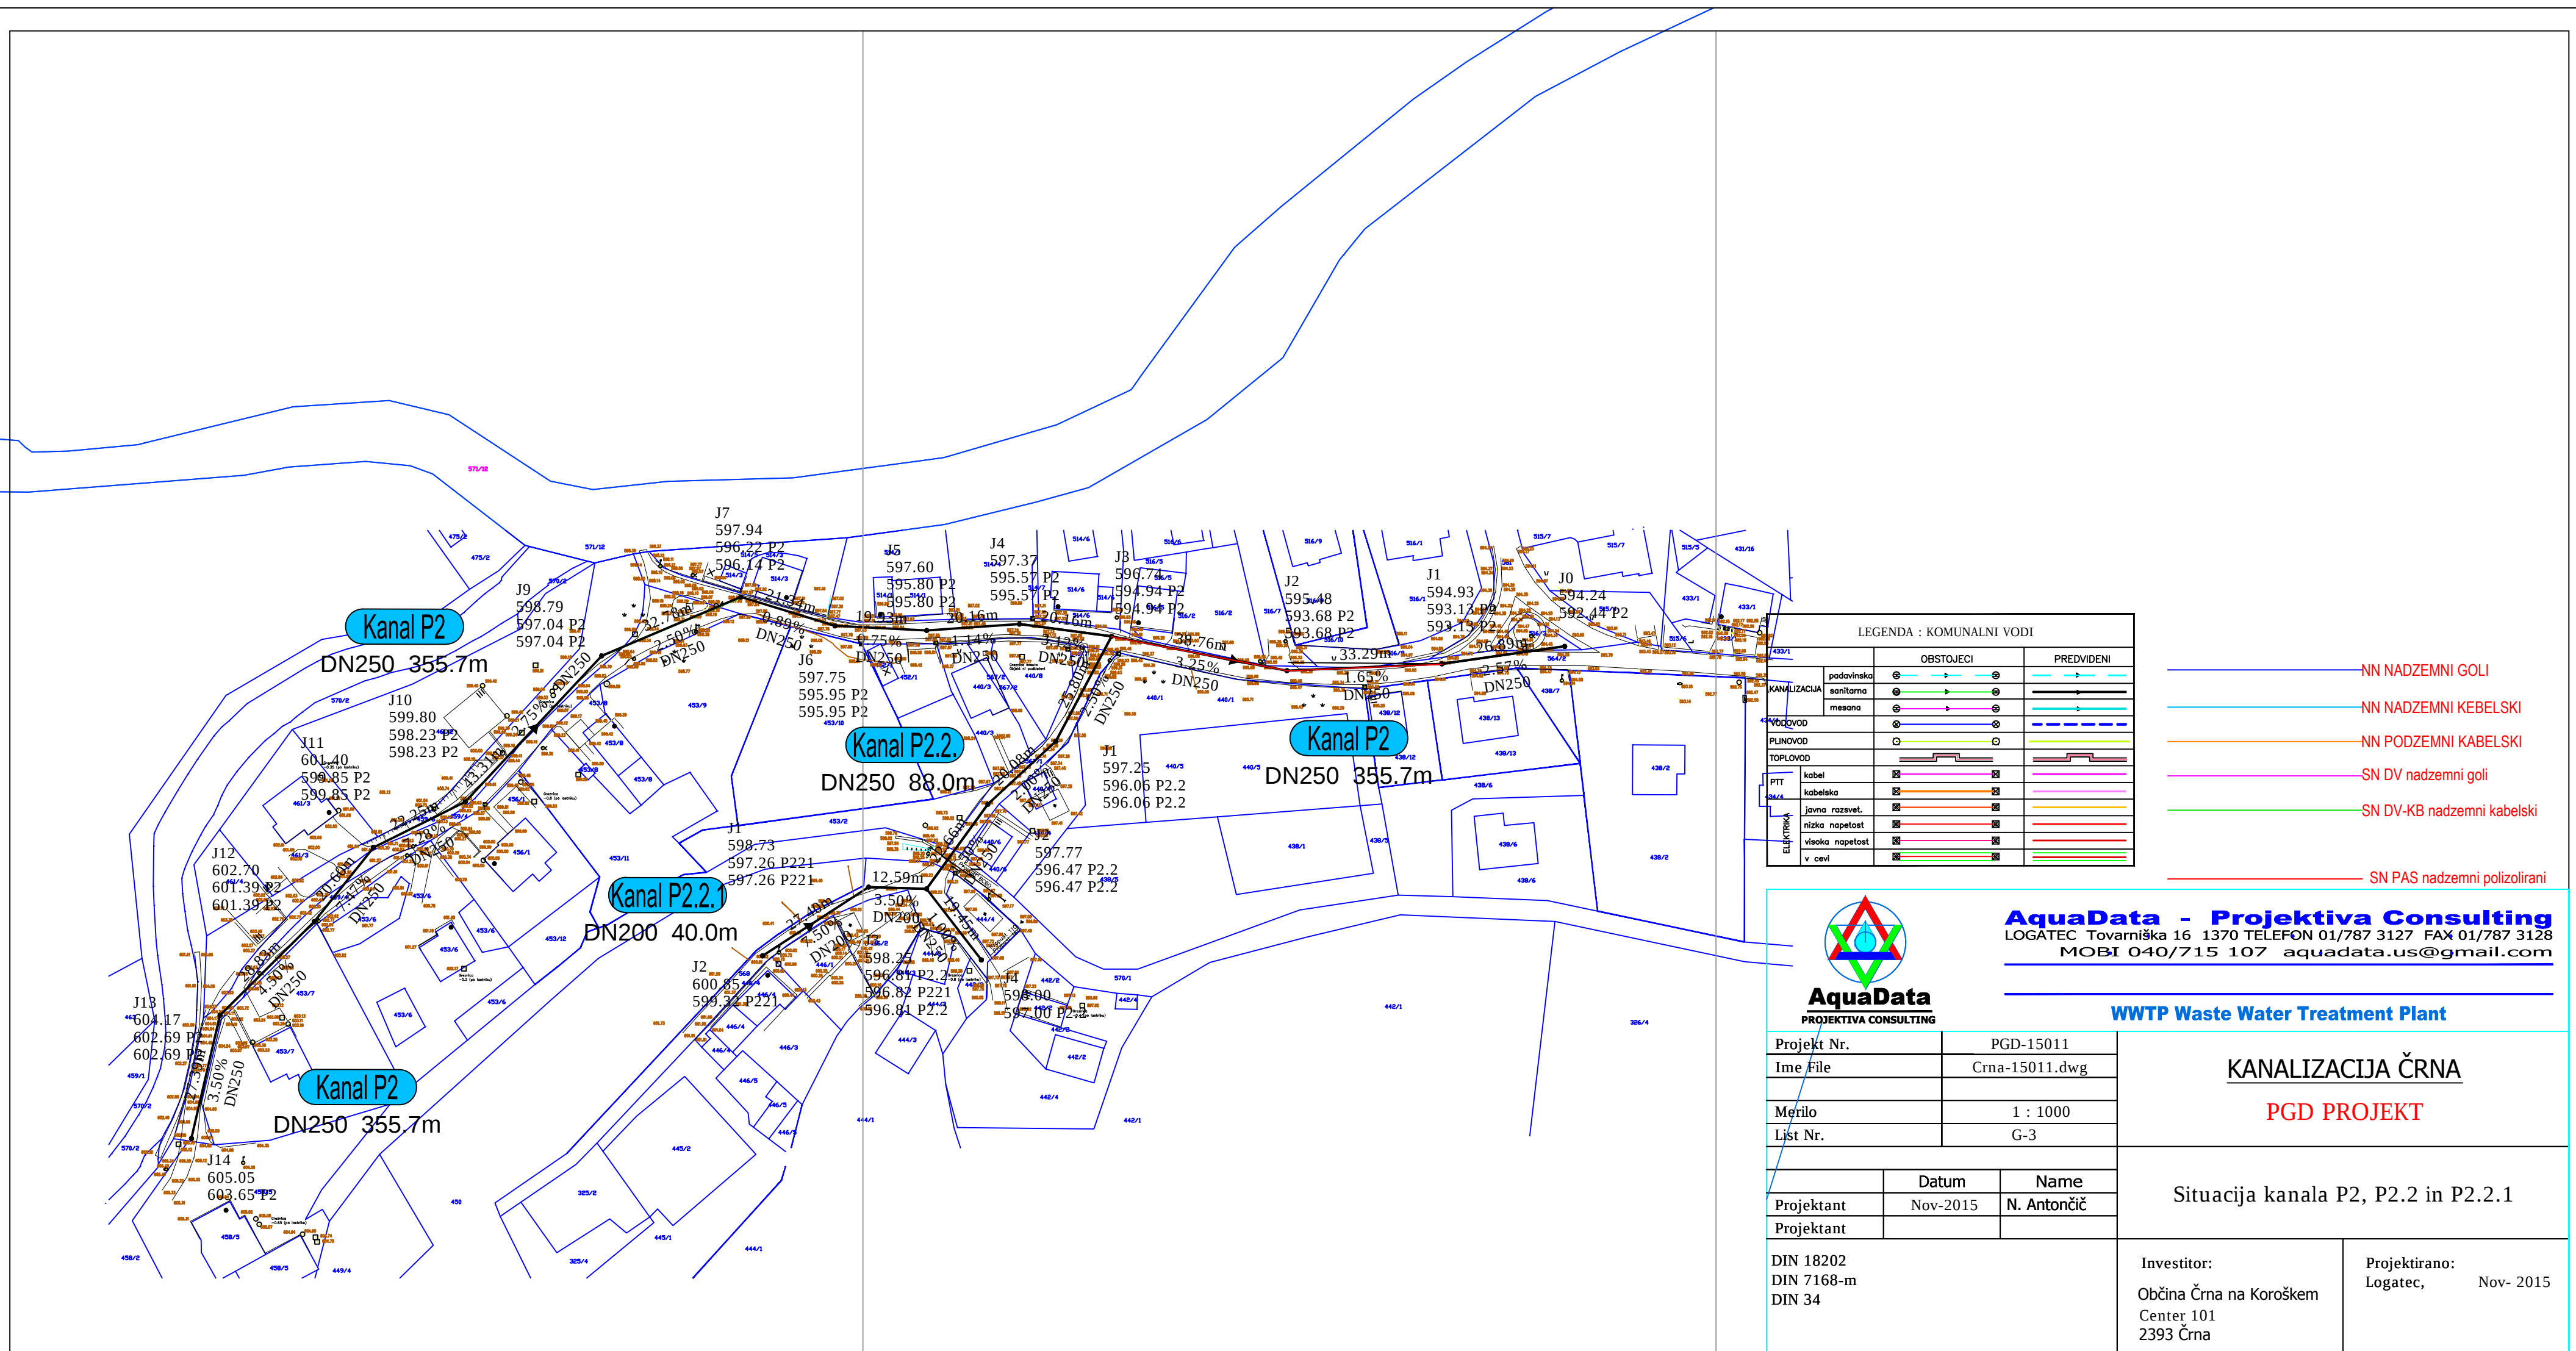

LEGENDA : KOMUNALNI VODI		
	OBSTOJEČI	PREDVIDENI
KANALIZACIJA	podolinska	—
	sanitarna	—
	mesona	—
VODOVOD	—	—
PLINOVOD	—	—
TOPLOVOD	—	—
PTT	kabel	—
	kabelska	—
	javna razsvet.	—
	nizka napetost	—
	visoka napetost	—
ELEKTRIKA	v cevi	—

- NN NADZEMNI GOLI
- NN NADZEMNI KEBELSKI
- NN PODZEMNI KABELSKI
- SN DV nadzemni goli
- SN DV-KB nadzemni kabelski
- SN PAS nadzemni polizolirani



AquaData
PROJEKTIVA CONSULTING

AquaData - Projektiva Consulting
LOGATEC Tovarniška 16 1370 TELEFON 01/787 3127 FAX 01/787 3128
MOBI 040/715 107 aquadata.us@gmail.com

WWTP Waste Water Treatment Plant

Projekt Nr.	PGD-15011	KANALIZACIJA ČRNA PGD PROJEKT	
Ime File	Crna-15011.dwg		
Merilo	1 : 1000		
List Nr.	G-3	Situacija kanala P2, P2.2 in P2.2.1	
Projektant	Datum Nov-2015		
Projektant	Name N. Antončič		
DIN 18202 DIN 7168-m DIN 34	Investitor: Občina Črna na Koroškem Center 101 2393 Črna	Projektirano: Logatec,	Nov- 2015