


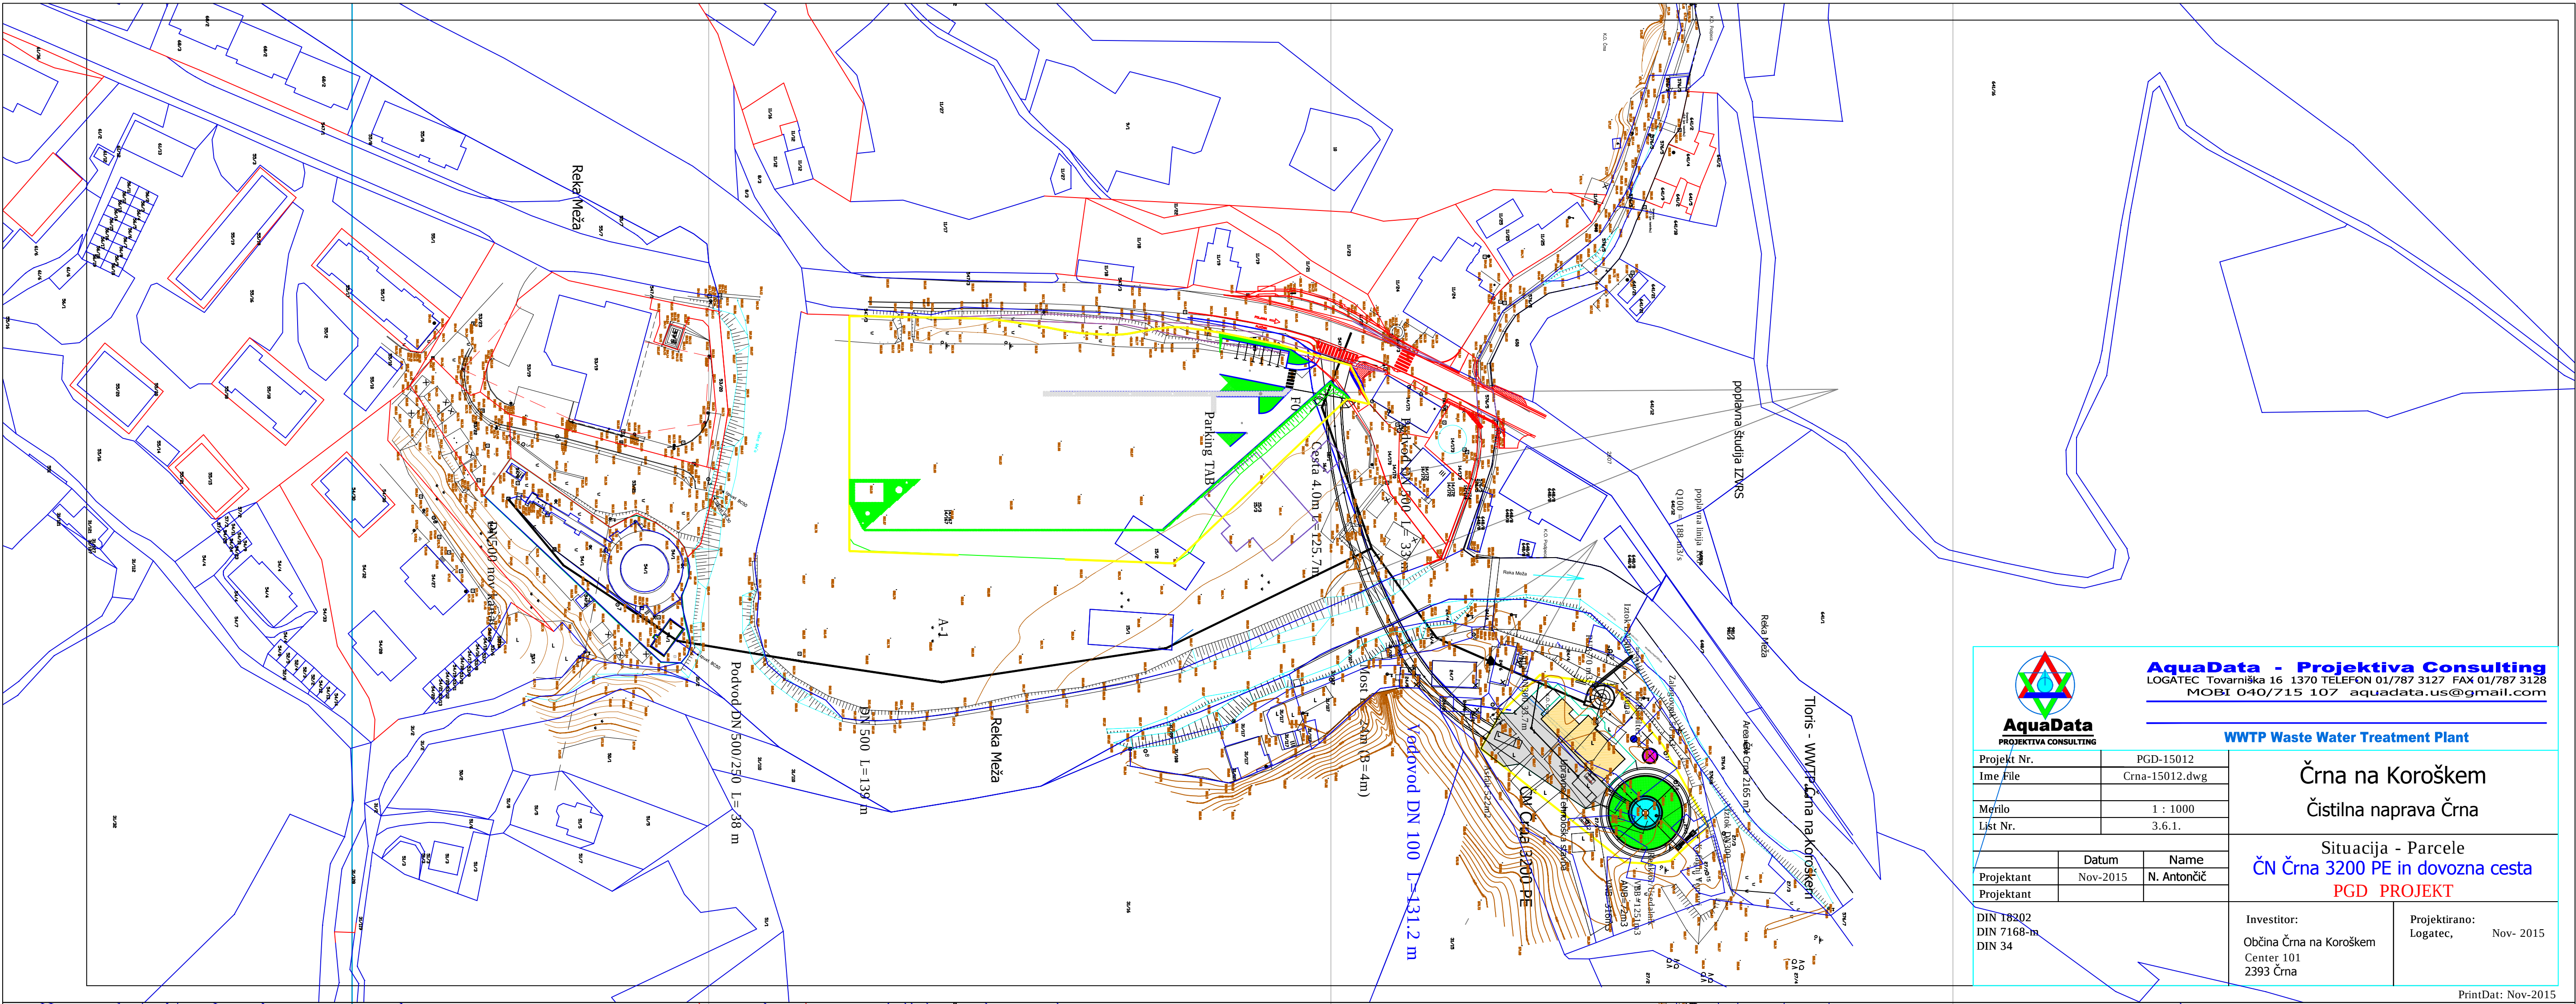


**AquaData - Projektiva Consulting**
LOGATEC, Tovarniška 16 1370 TELEFON 01/787 3127 FAX 01/787 3128
MOBI 040/715 107 aquadata.us@gmail.com

WWTP Waste Water Treatment Plant

Projekti Nr.	PGD-15012	Črna na Koroškem Čistilna naprava Črna
Ime File	Crna-15012.dwg	
Merilo	1 : 1000	
Lišt Nr.	3.6.1.	
Projektant	Datum Nov-2015	Name N. Antončič
Projektant		
DIN 18202 DIN 7168-m DIN 34	Investitor: Občina Črna na Koroškem Center 101 2393 Črna	
		Projektirano: Logatec, Nov- 2015

PrintDat: Nov-2015

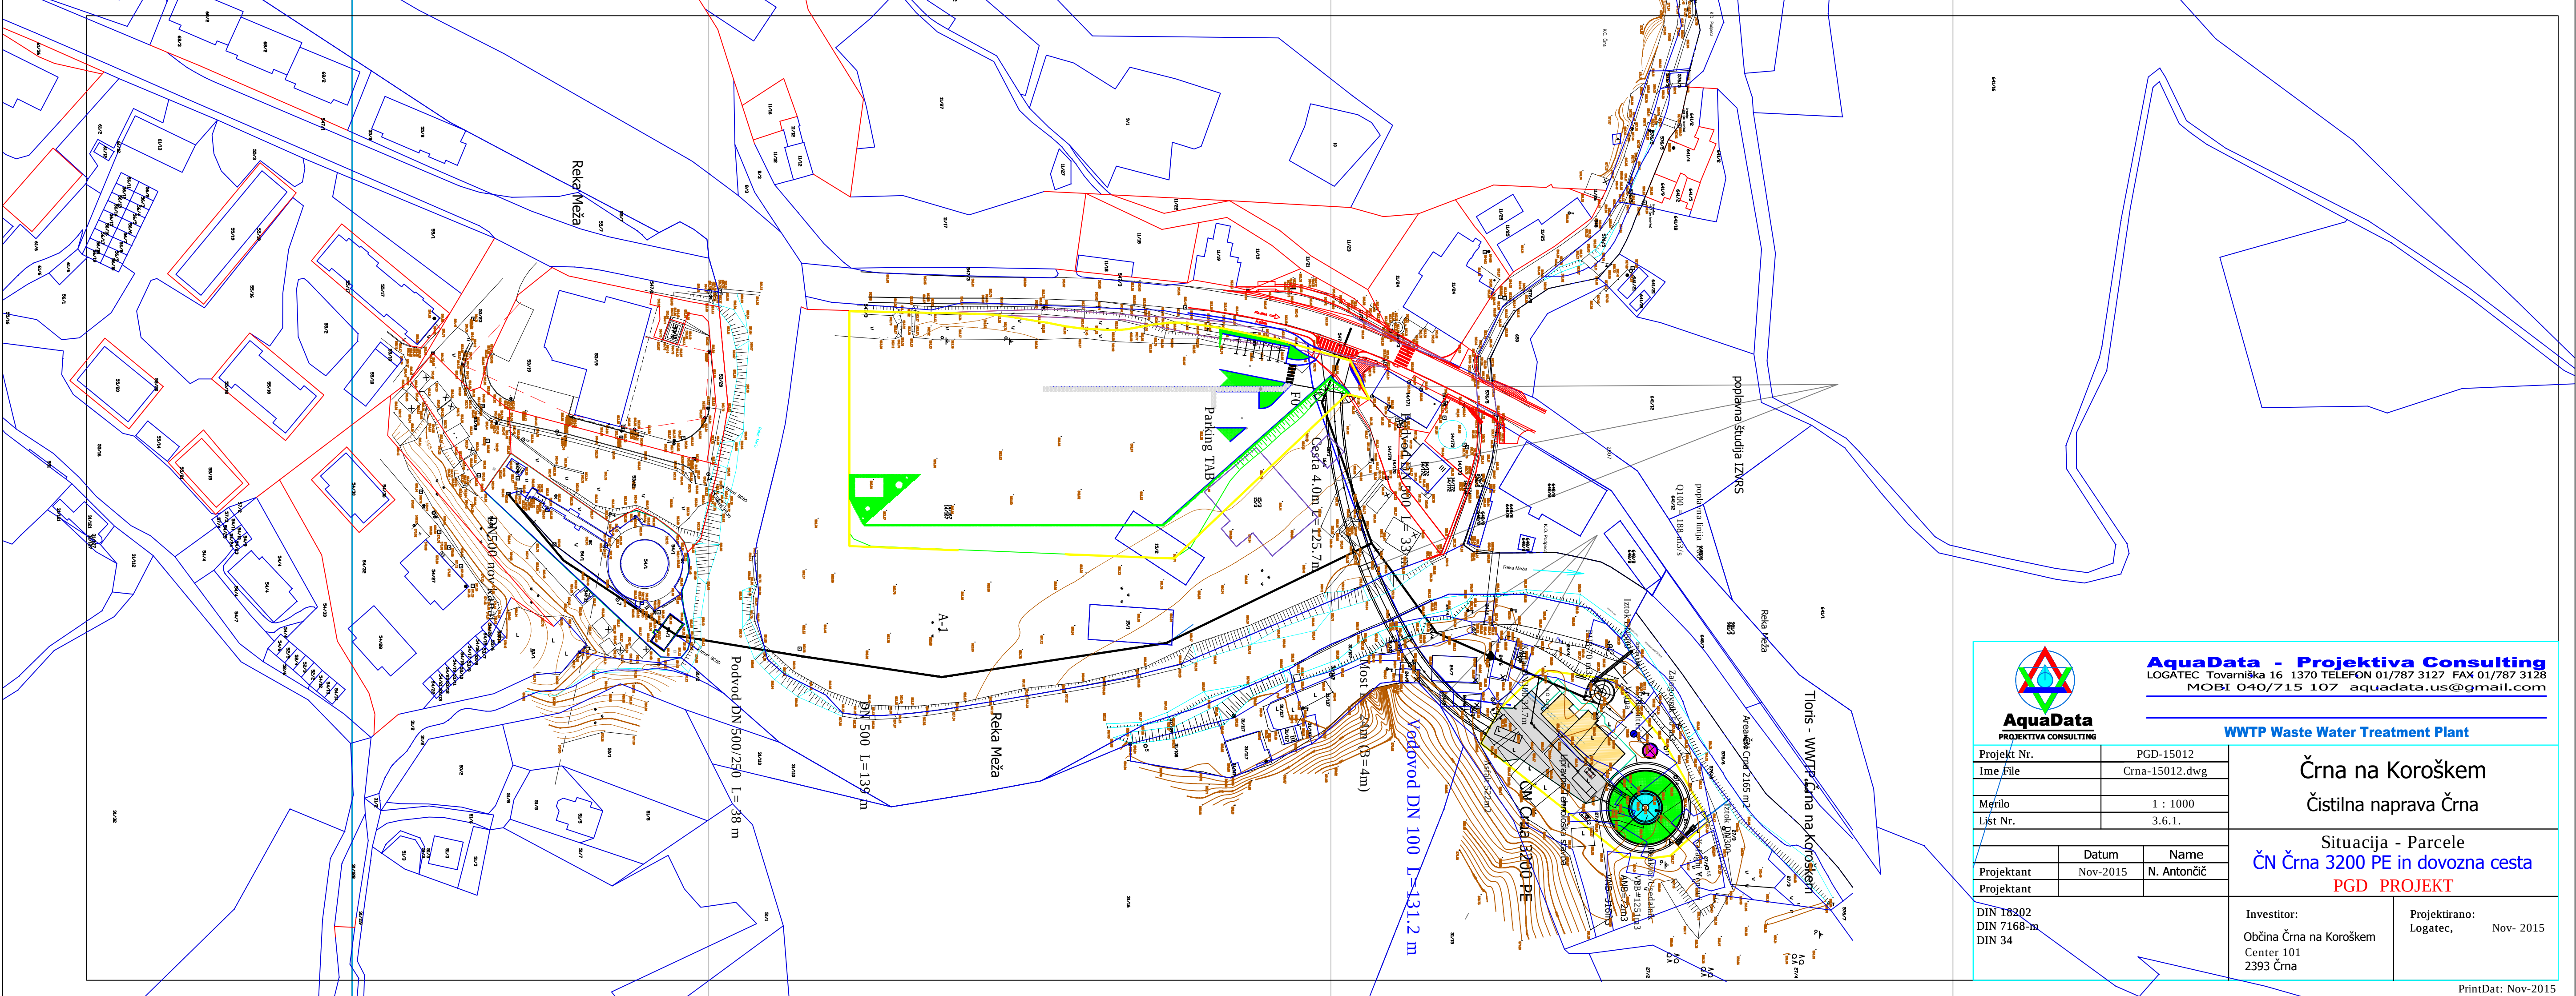

**AquaData - Projektiva Consulting**
LOGATEC, Tovarniška 16 1370 TELEFON 01/787 3127 FAX 01/787 3128
MOBI 040/715 107 aquadata.us@gmail.com

WWTP Waste Water Treatment Plant

Projekti Nr.	PGD-15012	Črna na Koroškem Čistilna naprava Črna
Ime File	Crna-15012.dwg	
Merilo	1 : 1000	
Lišt Nr.	3.6.1.	
Projektant	Datum Nov-2015	Name N. Antončič
Projektant		
DIN 18202 DIN 7168-m DIN 34	Investitor: Občina Črna na Koroškem Center 101 2393 Črna	
		Projektirano: Logatec, Nov- 2015

PrintDat: Nov-2015