


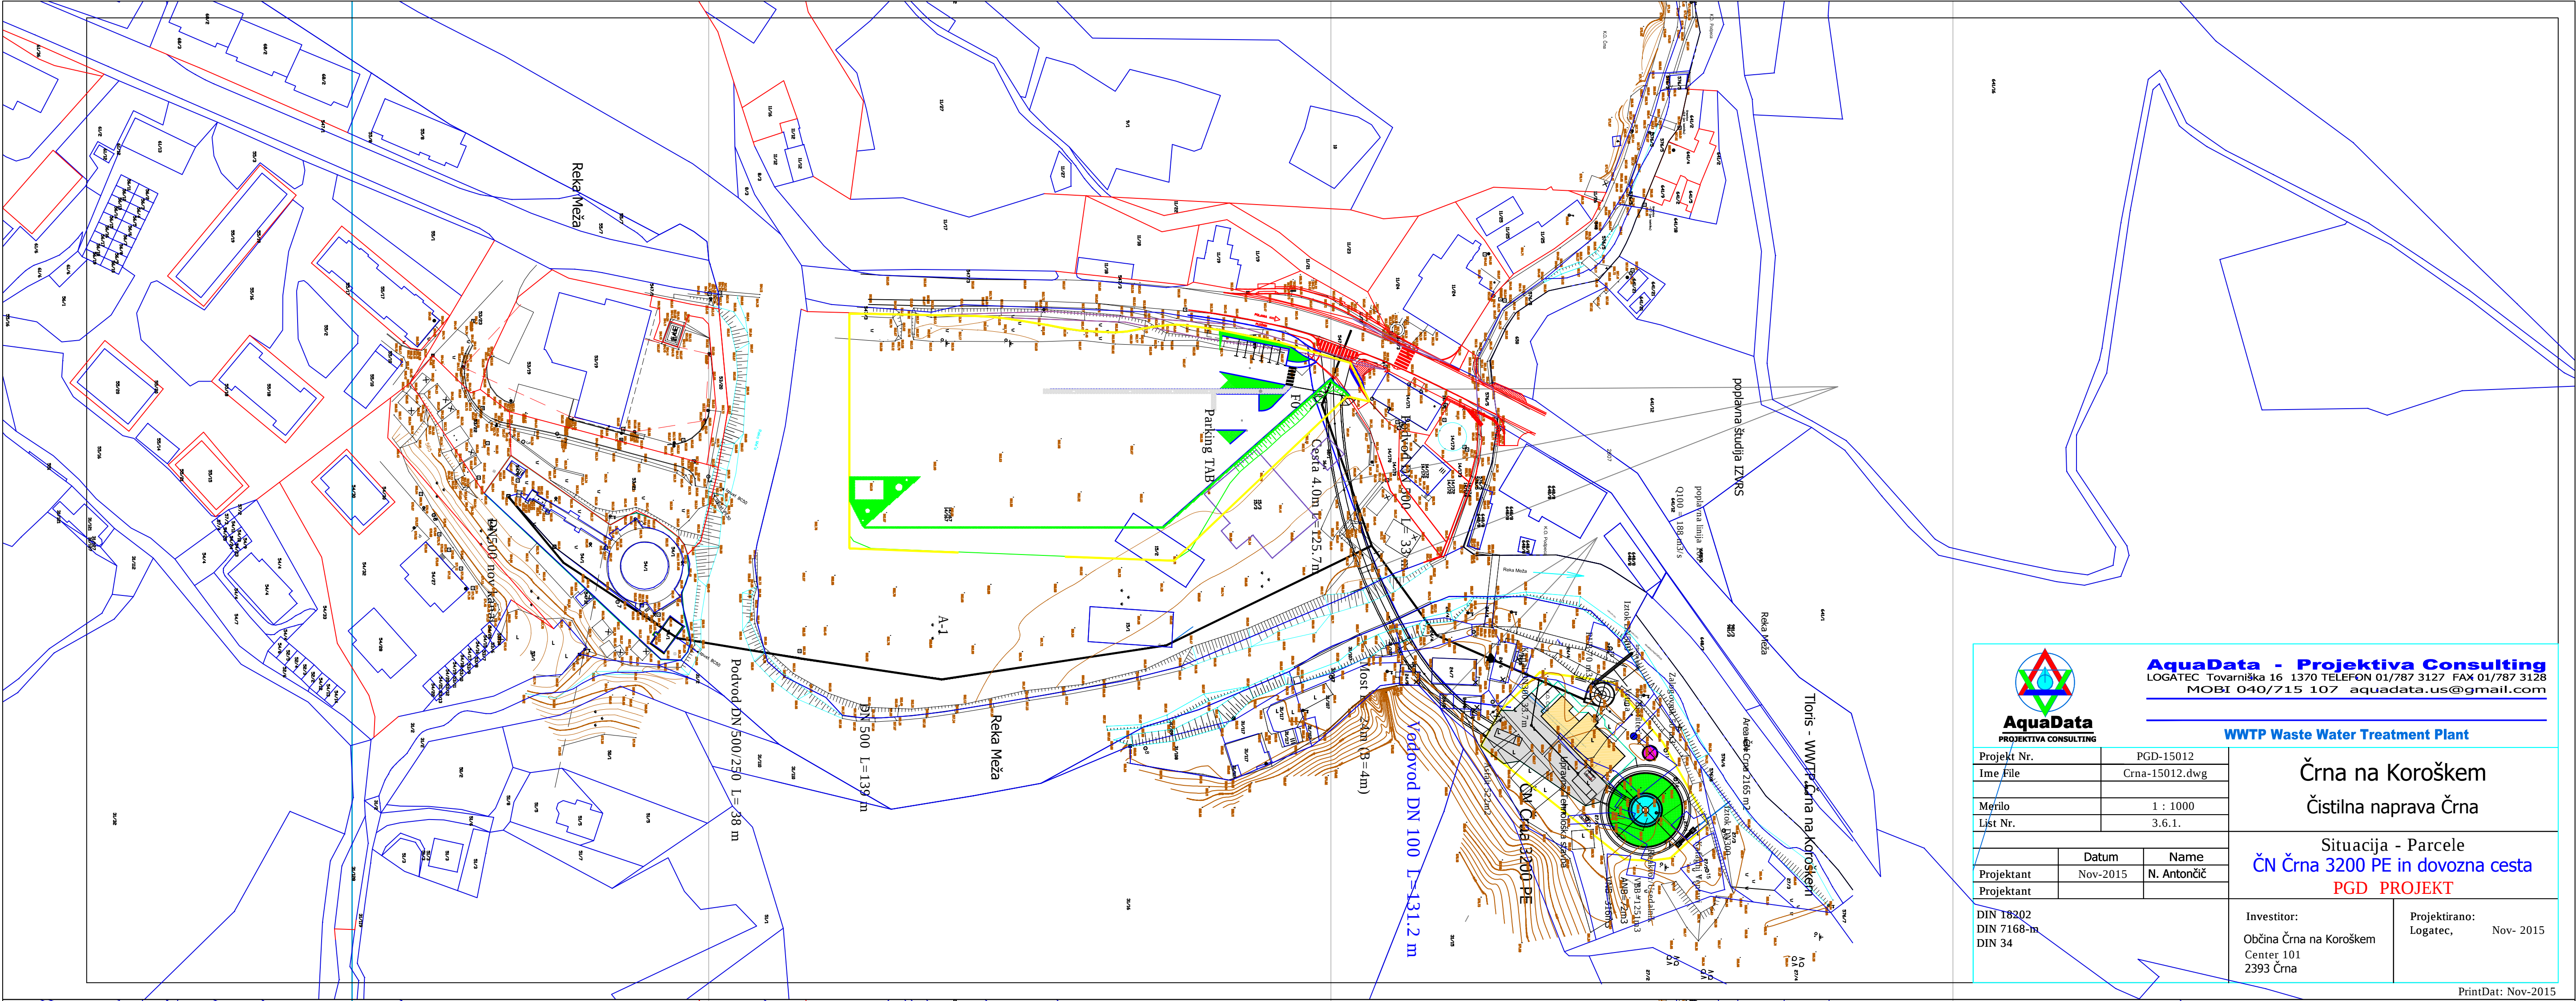


**AquaData - Projektiva Consulting**
LOGATEC, Tovarniška 16 1370 TELEFON 01/787 3127 FAX 01/787 3128
MOBI 040/715 107 aquadata.us@gmail.com

WWTP Waste Water Treatment Plant

Projekti Nr.		PGD-15012	
Ime File		Crna-15012.dwg	
Merno		1 : 1000	
Listi Nr.		3.6.1.	
Projektant	Datum	Name	
Projektant	Nov-2015	N. Antončič	
DIN 18202 DIN 7168-m DIN 34		Investitor: Občina Črna na Koroškem Center 101 2393 Črna	
		Projektirano: Logatec, Nov- 2015	

PrintDat: Nov-2015

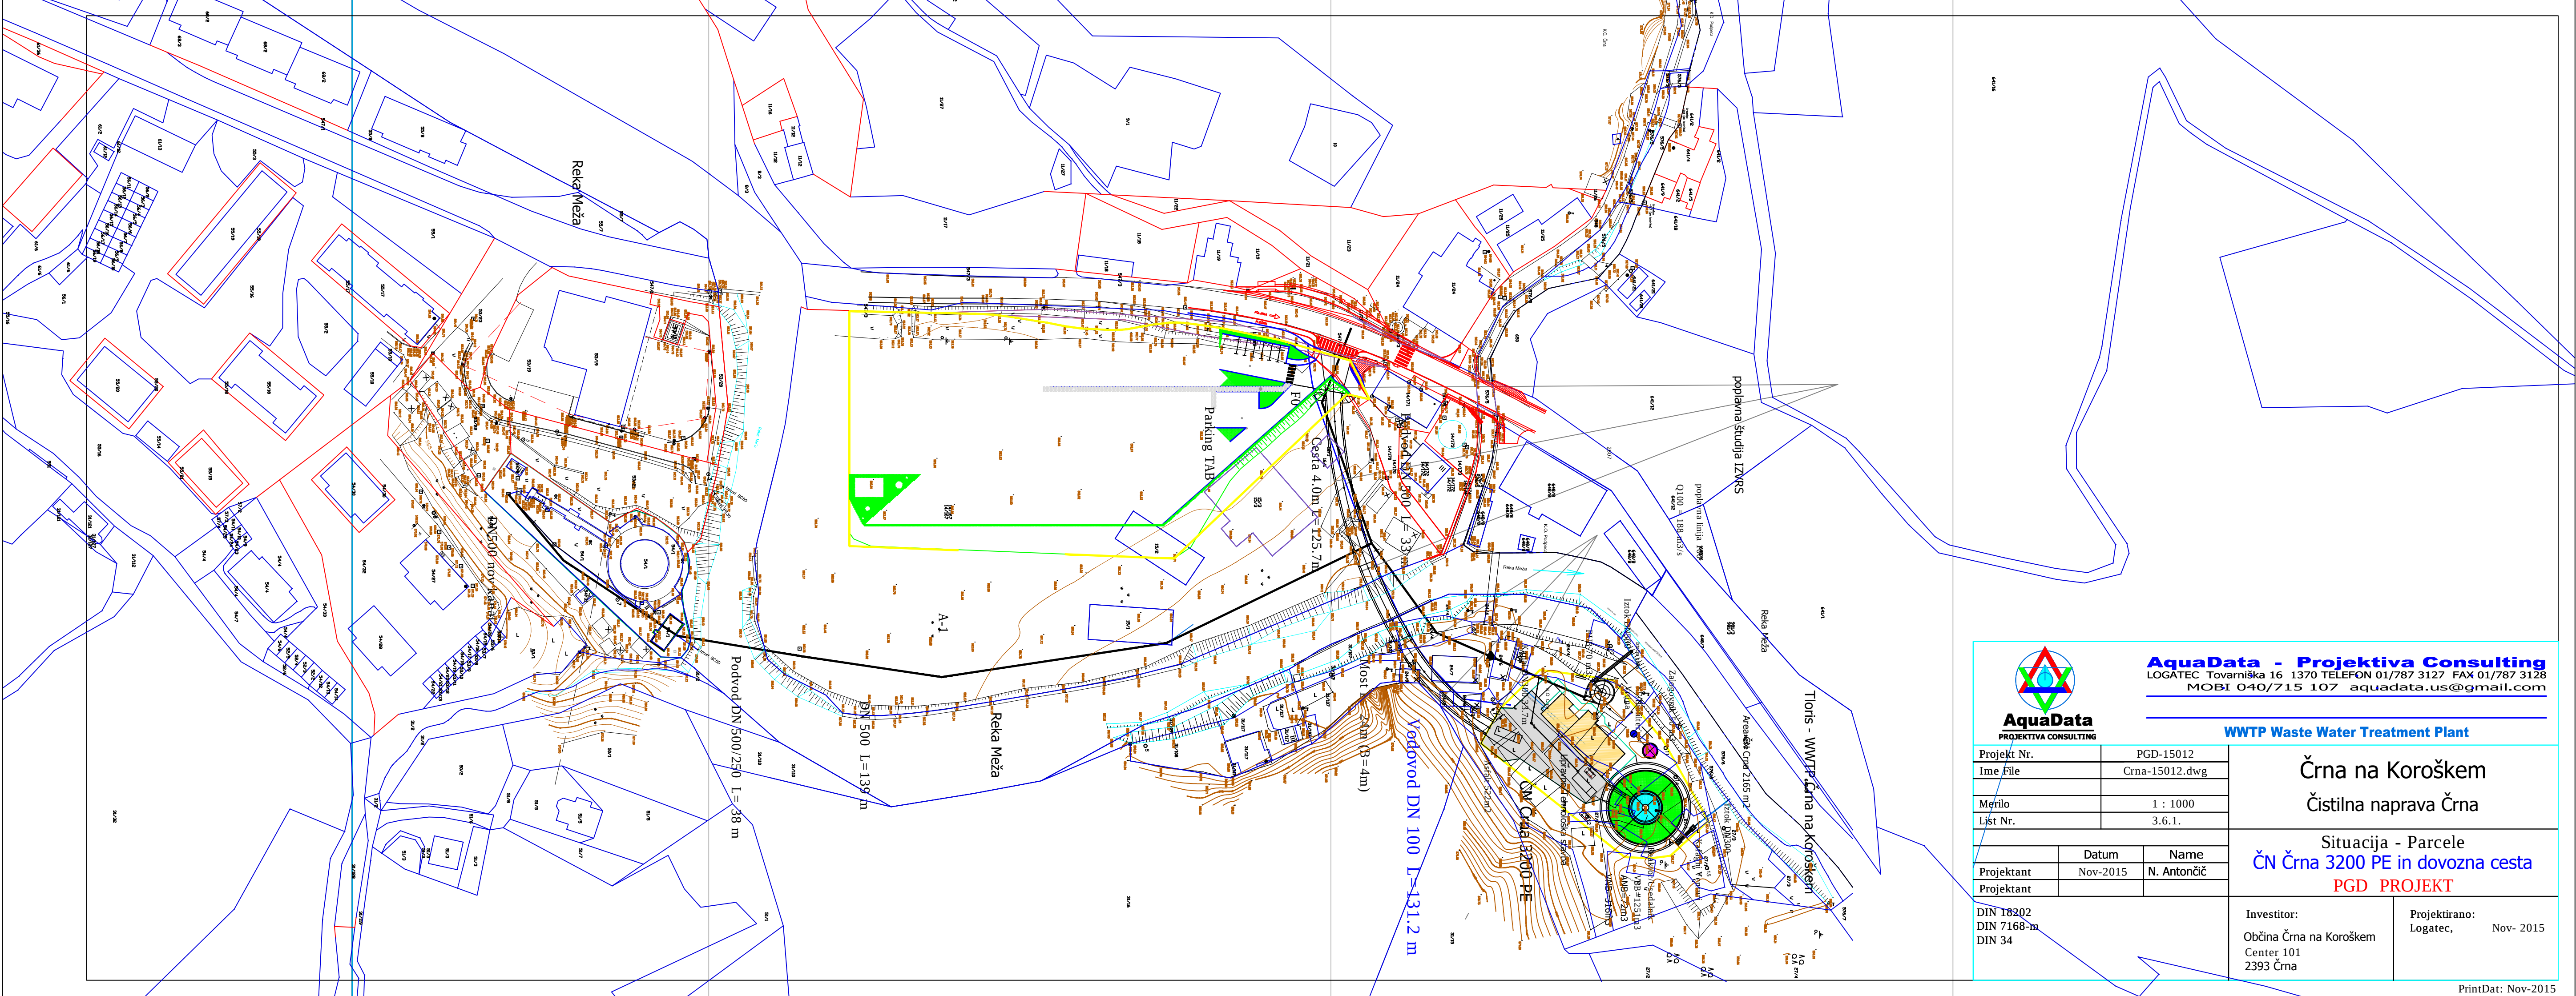

**AquaData - Projektiva Consulting**
LOGATEC, Tovarniška 16 1370 TELEFON 01/787 3127 FAX 01/787 3128
MOBI 040/715 107 aquadata.us@gmail.com

WWTP Waste Water Treatment Plant

Projekti Nr.		PGD-15012	
Ime File		Crna-15012.dwg	
Merno		1 : 1000	
Listi Nr.		3.6.1.	
Projektant	Datum	Name	
Projektant	Nov-2015	N. Antončič	
DIN 18202 DIN 7168-m DIN 34		Investitor: Občina Črna na Koroškem Center 101 2393 Črna	
		Projektirano: Logatec, Nov- 2015	

PrintDat: Nov-2015