




Kanal A-1 Črna DN500 L=281.3m

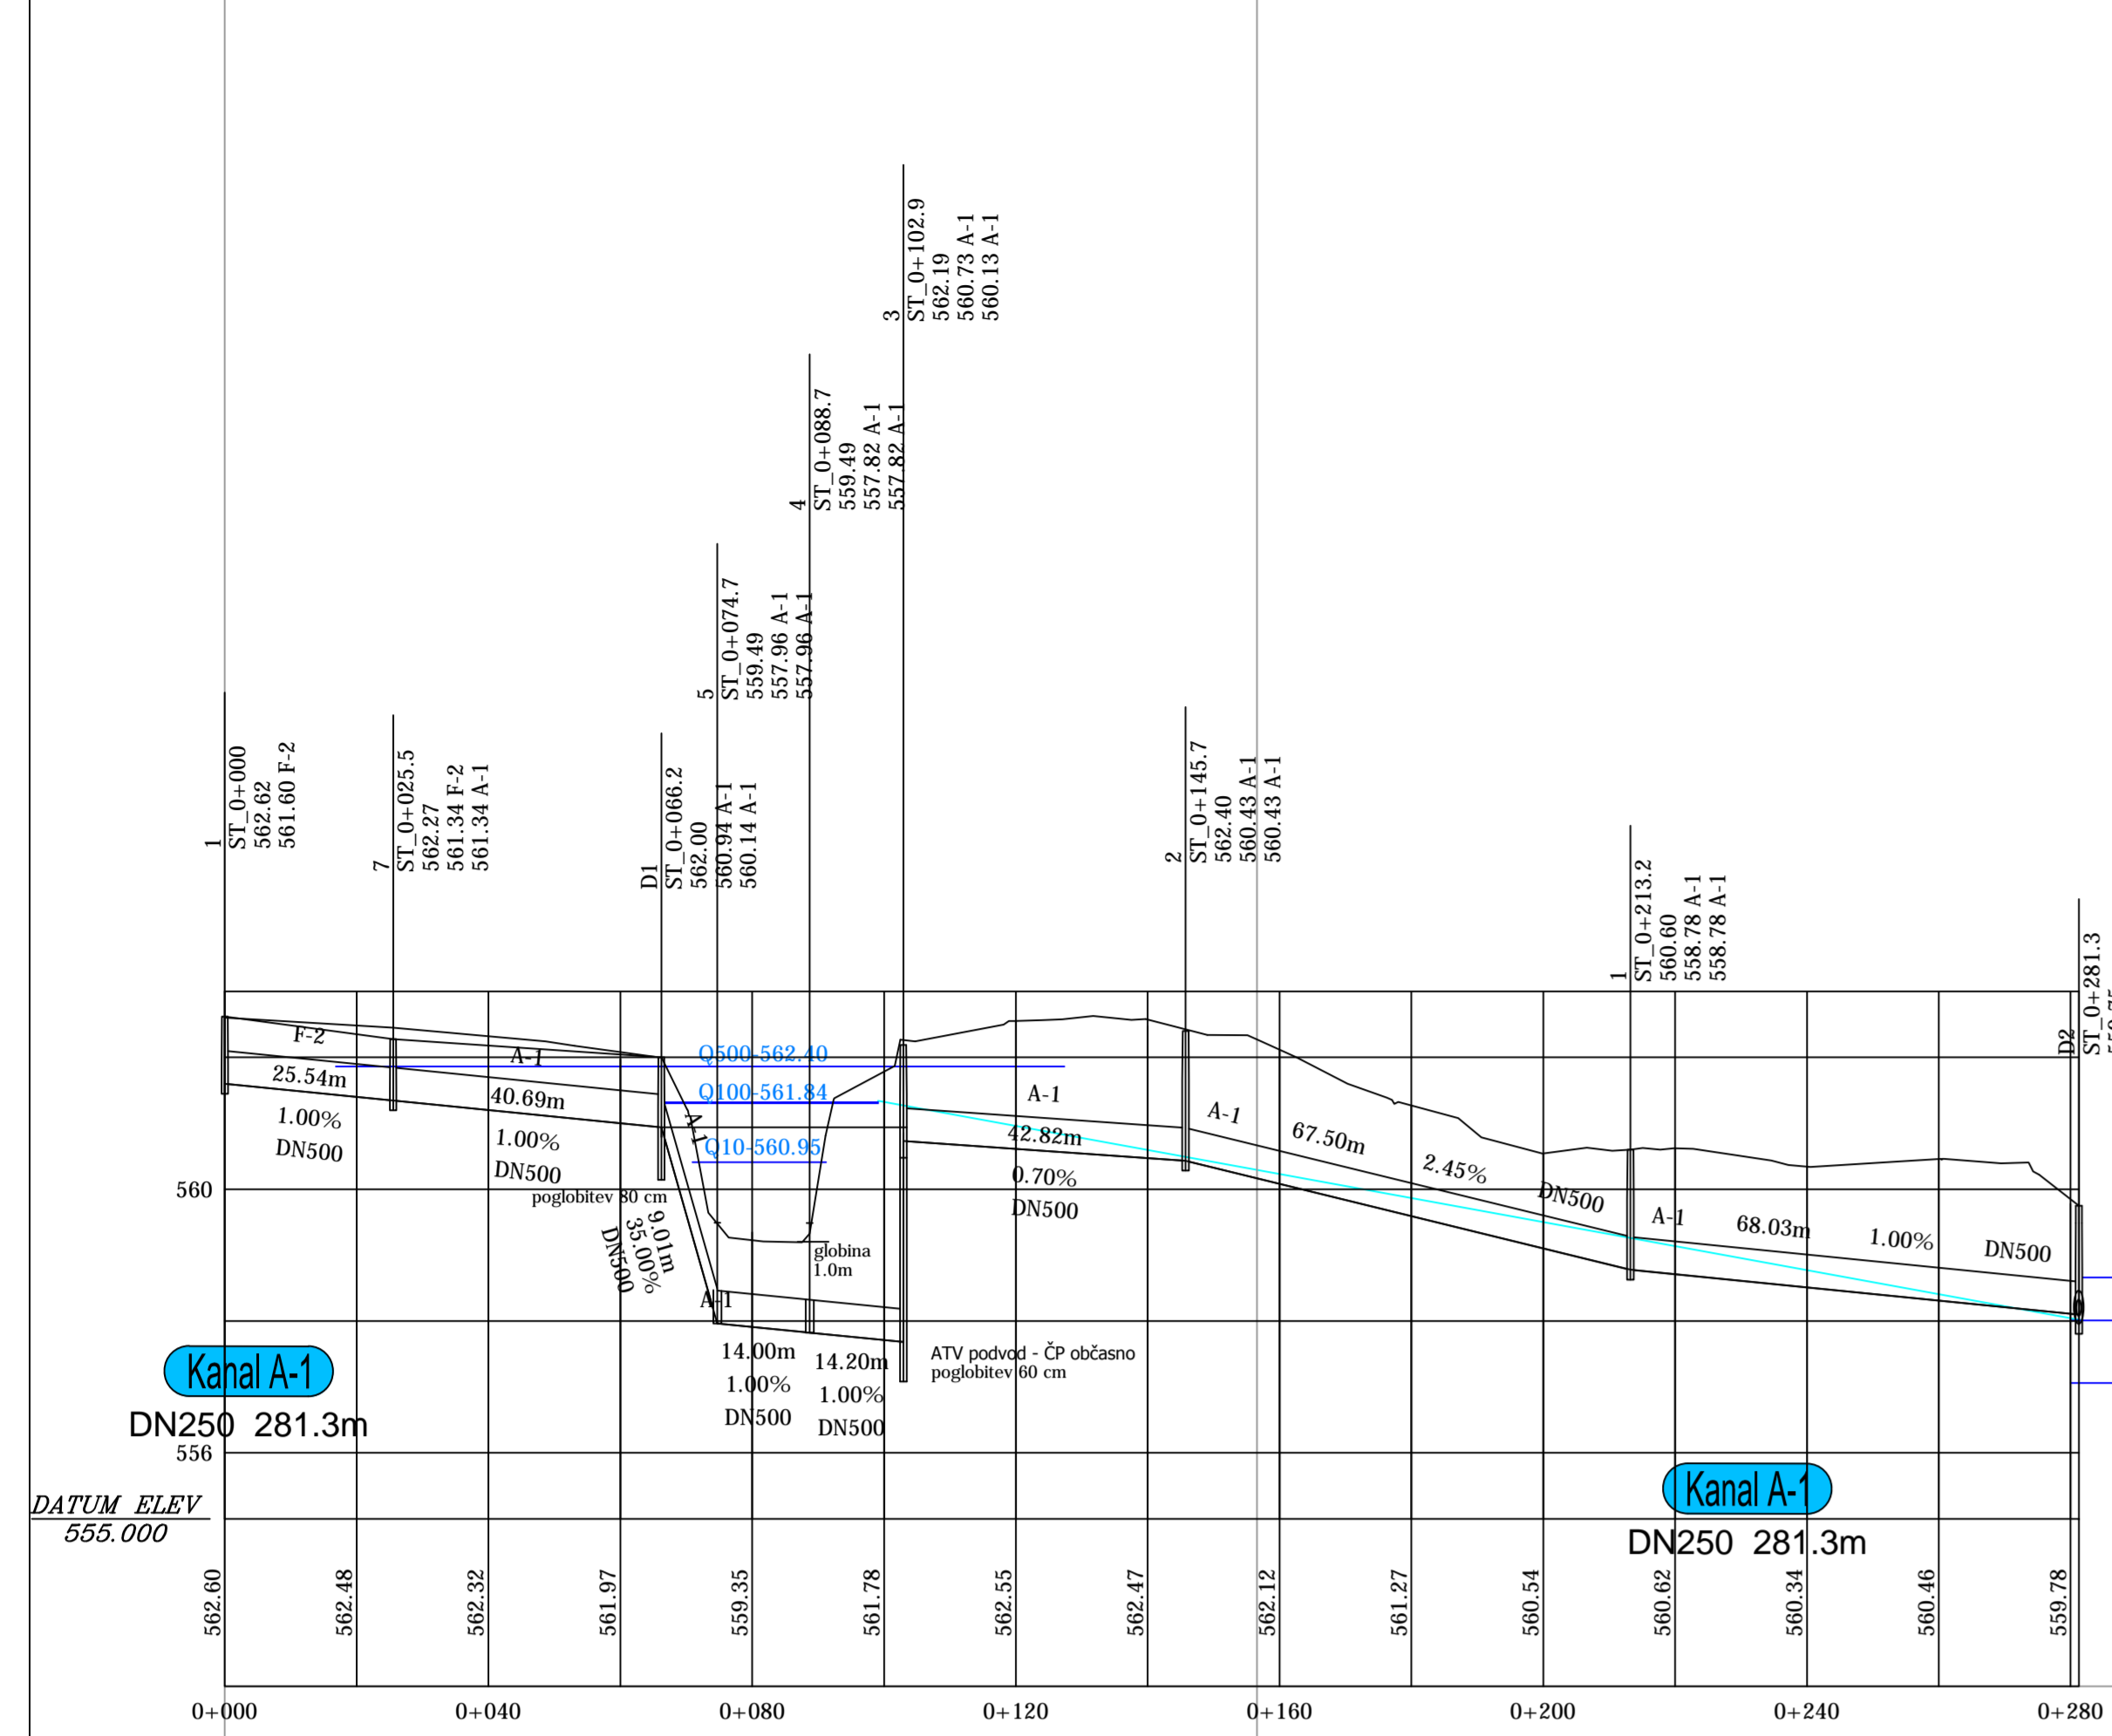


Kanal W Črna DN500 do RUB /WWTP

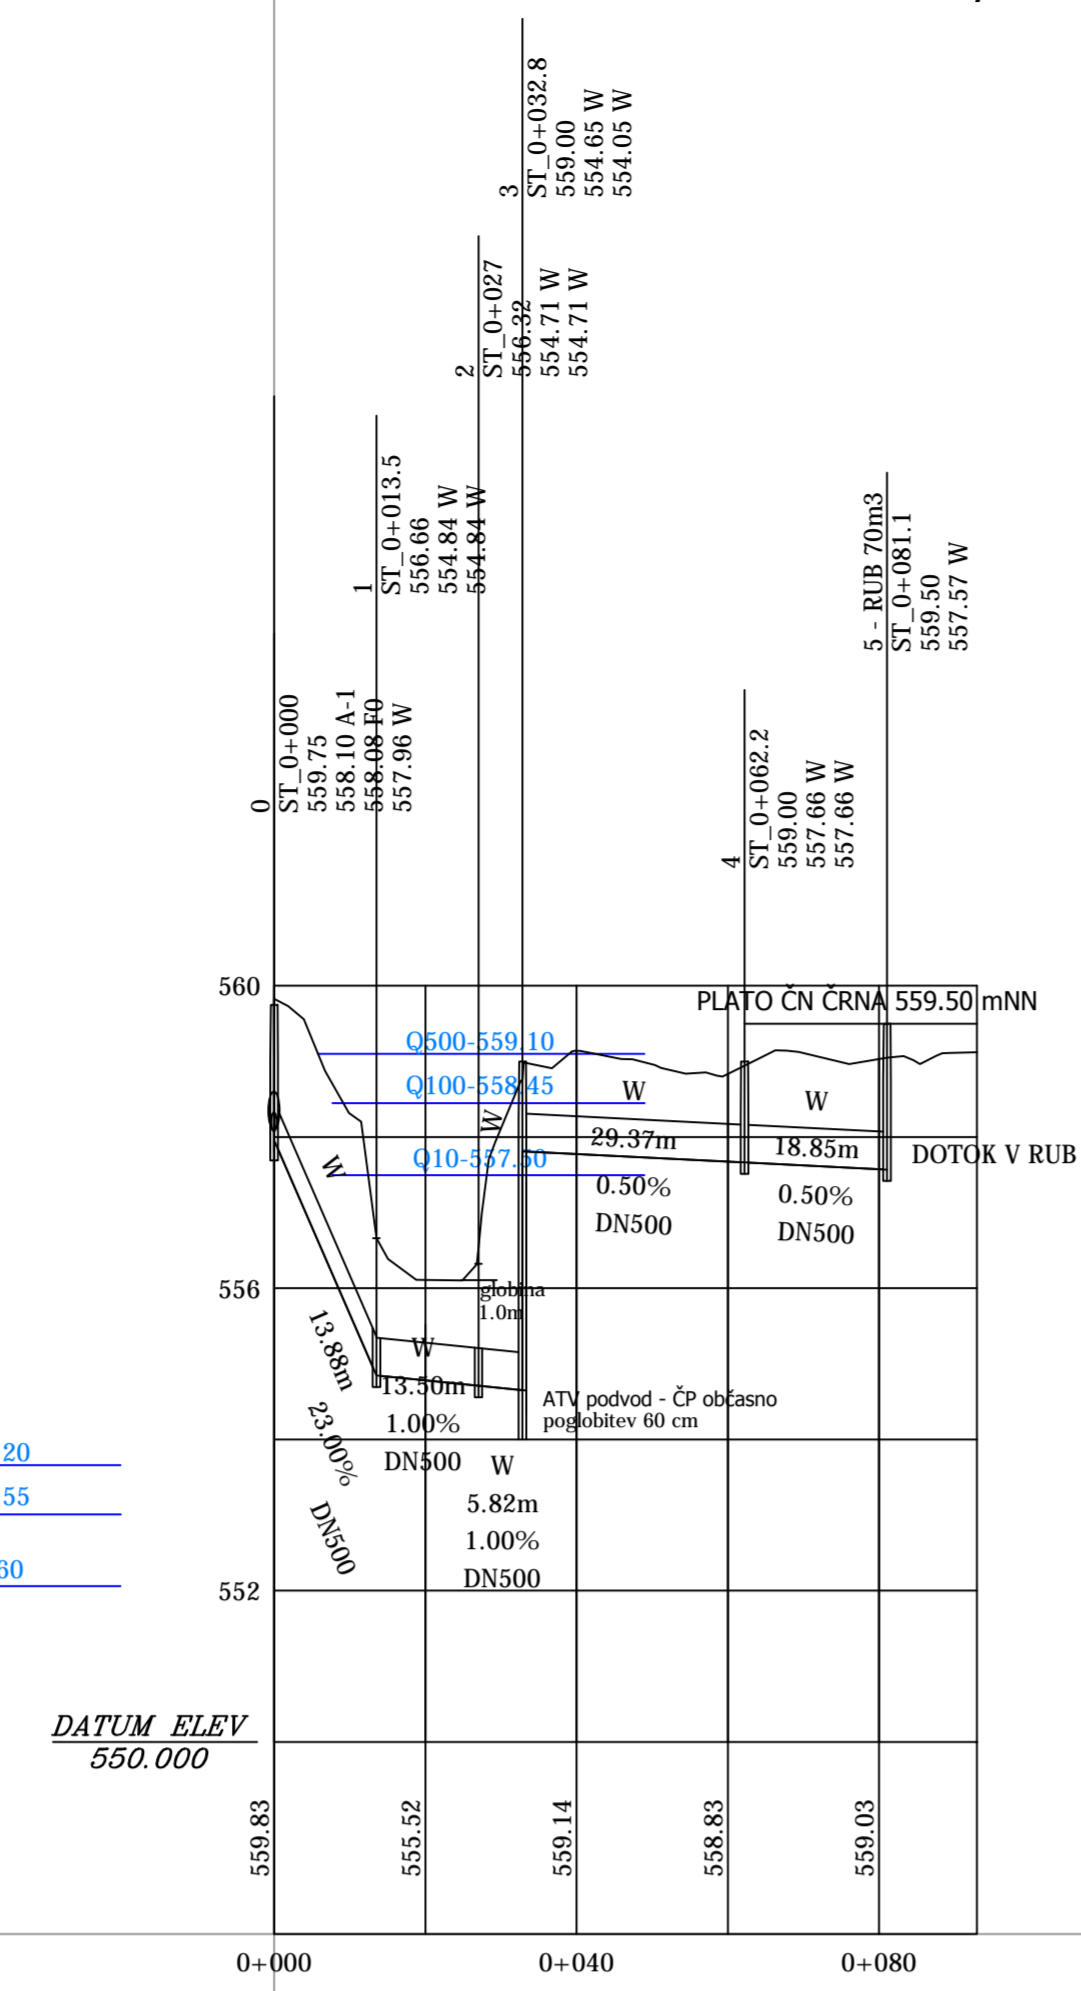

Dovozna cesta L=129.8m in most na ČN Črna

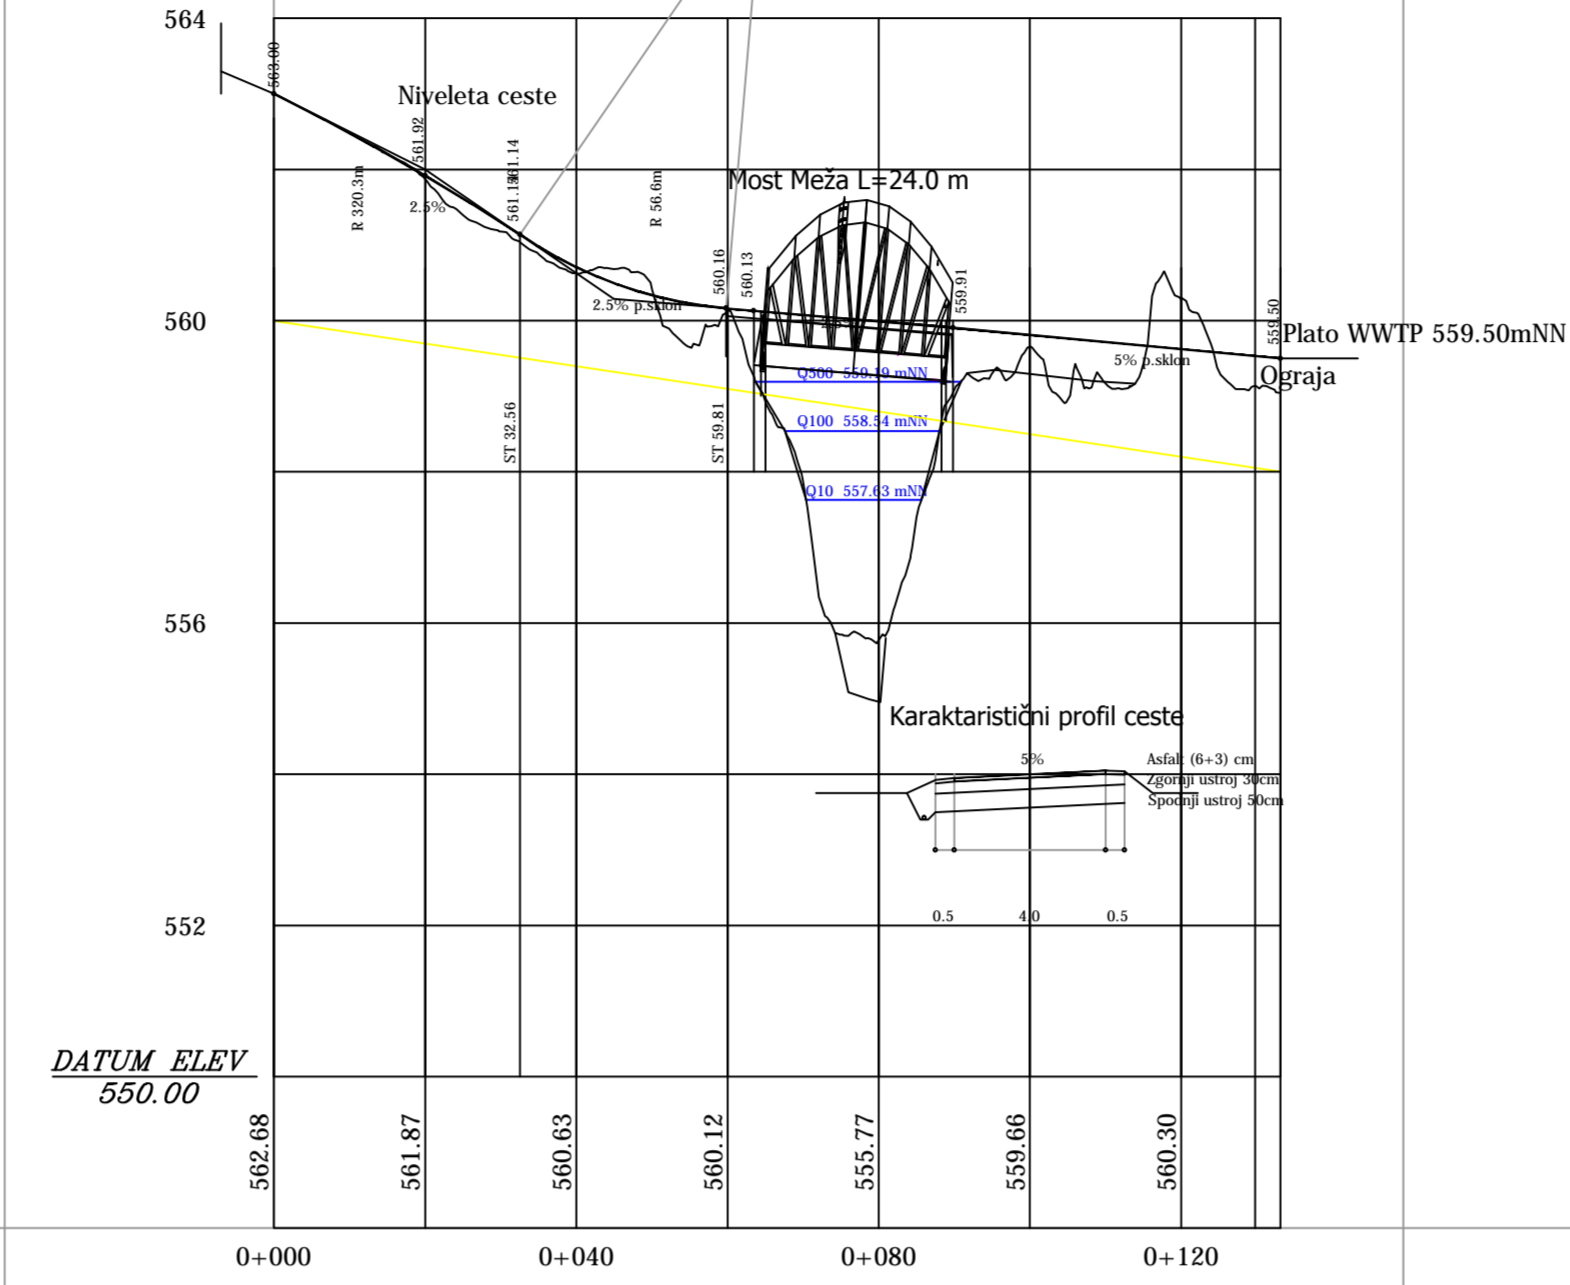

Kanal LP Črna DN200 74.9m

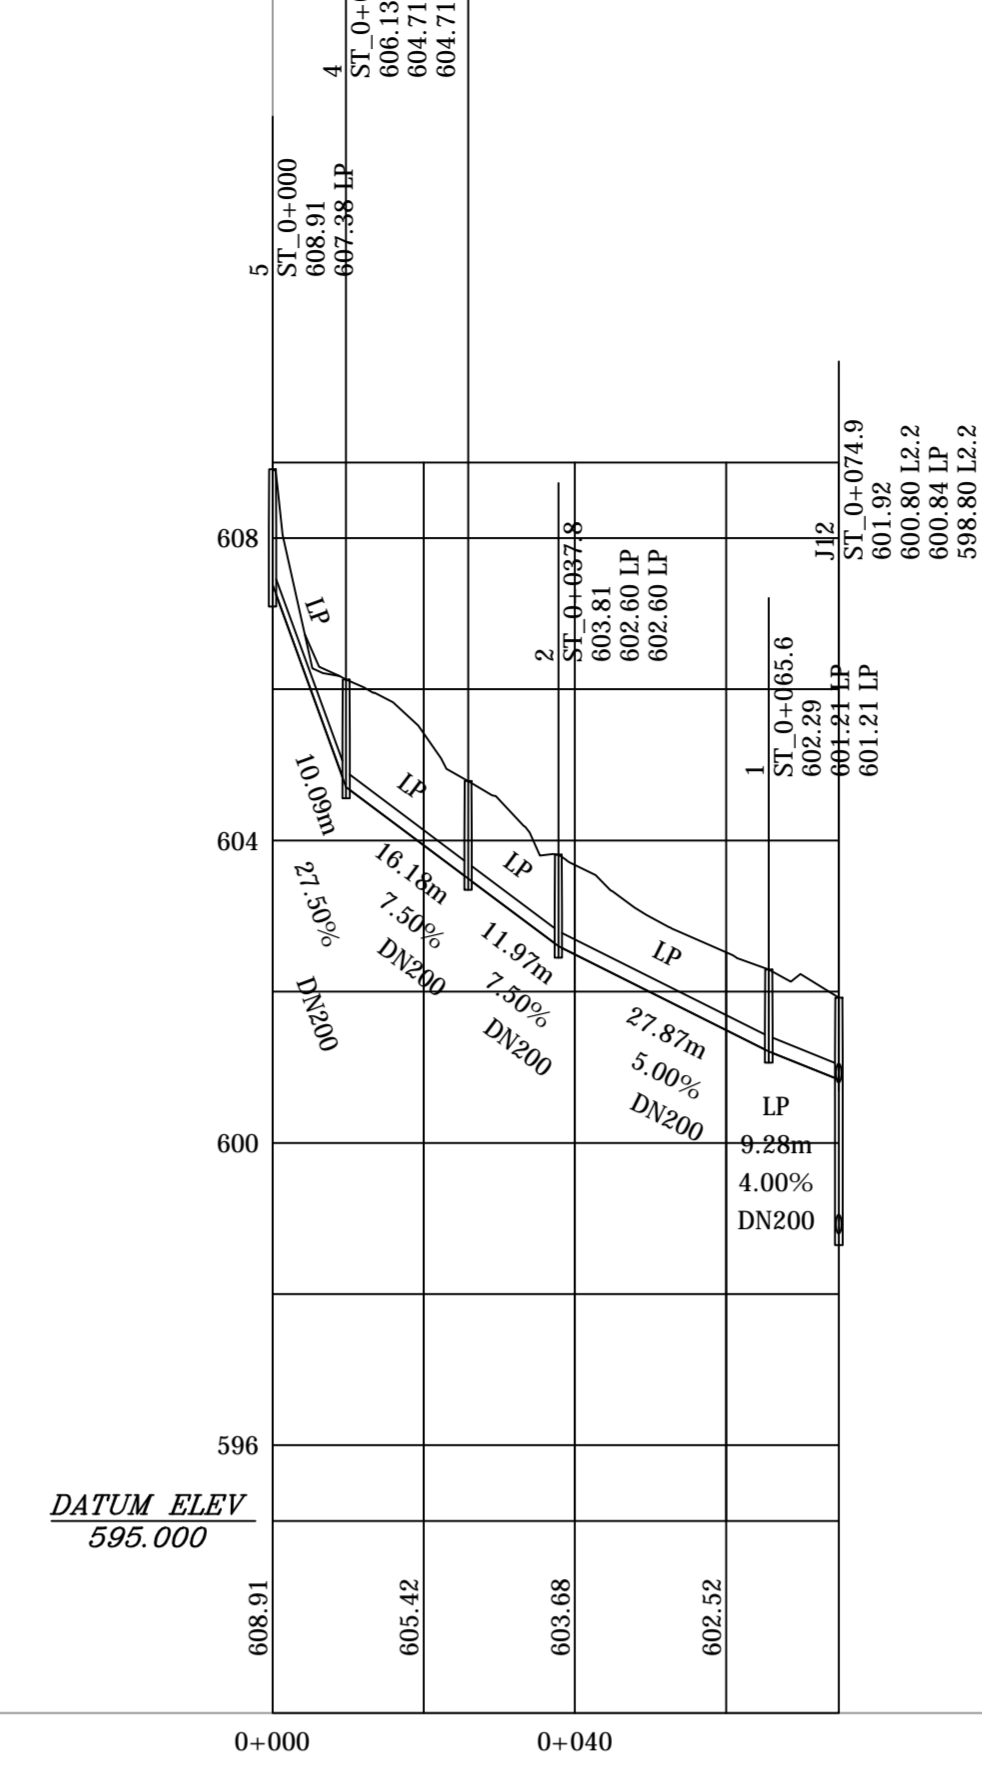

Spremembe		Datum		Ime	
